

- 1 High quality brick
- 2 Pigmented precast concrete
- 3 Alu-clad timber framed window
- 4 Aluminium door
- 5 Metal gate

Sinclair Drive Façade




North Elevation



East Elevation



South Elevation

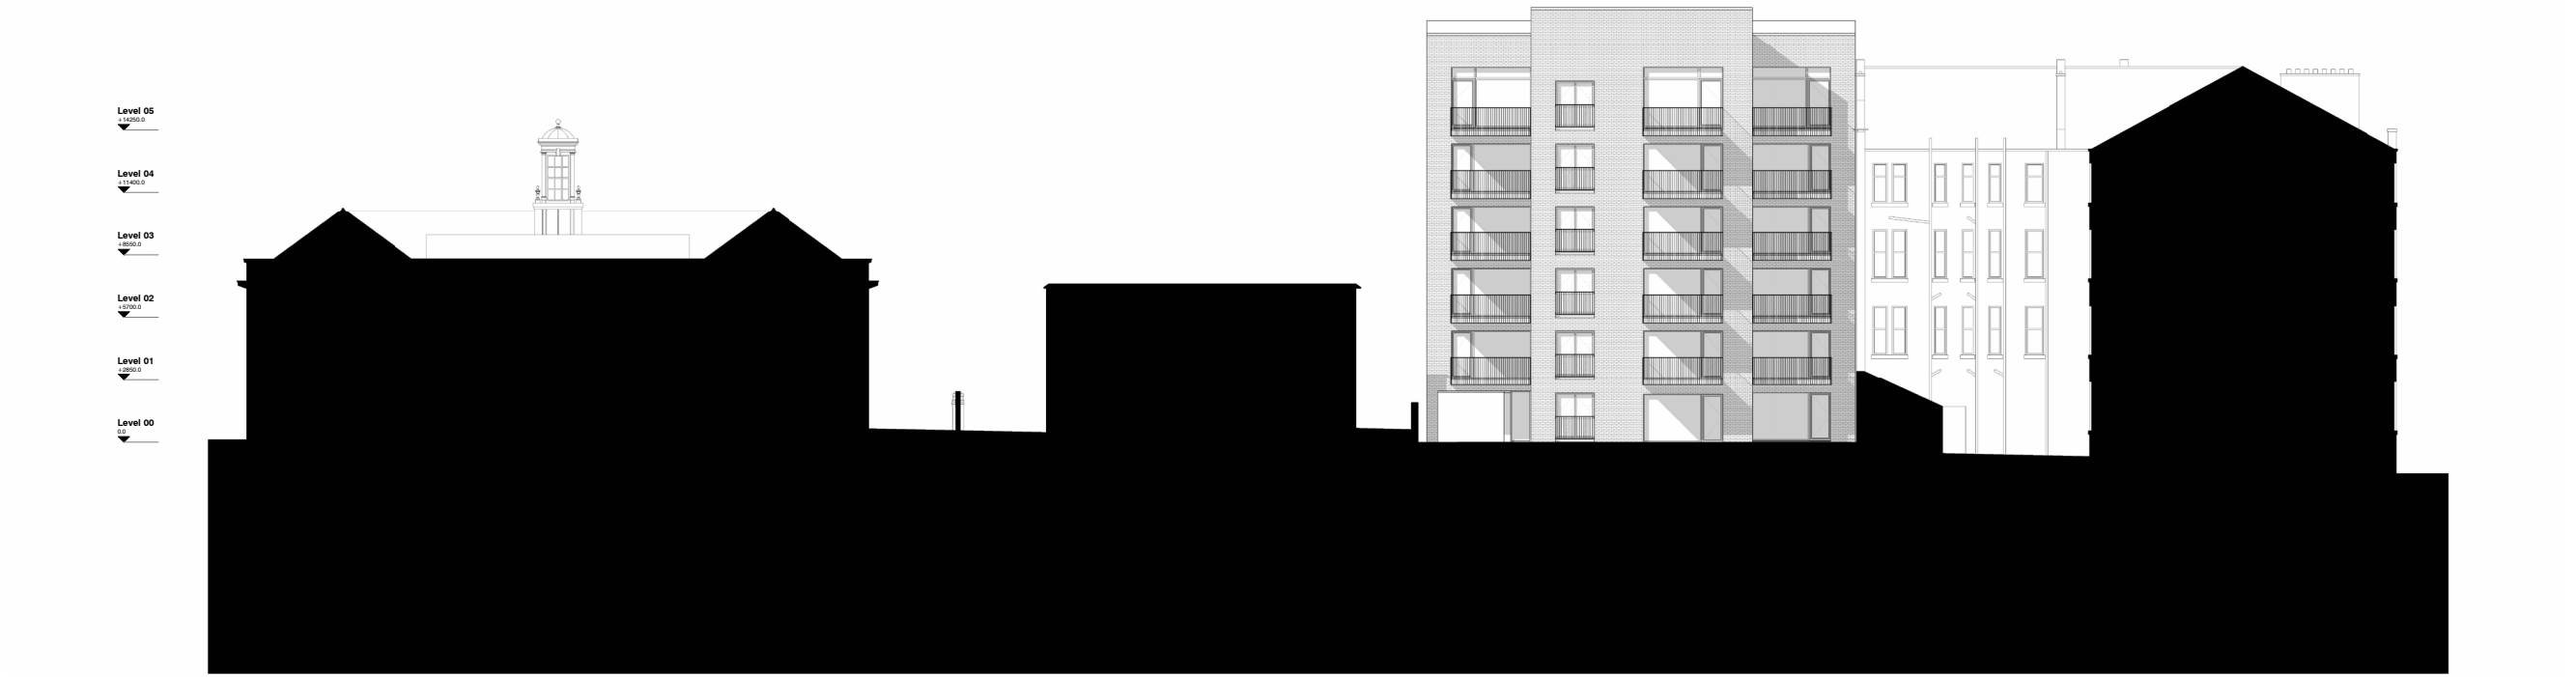

West Elevation